


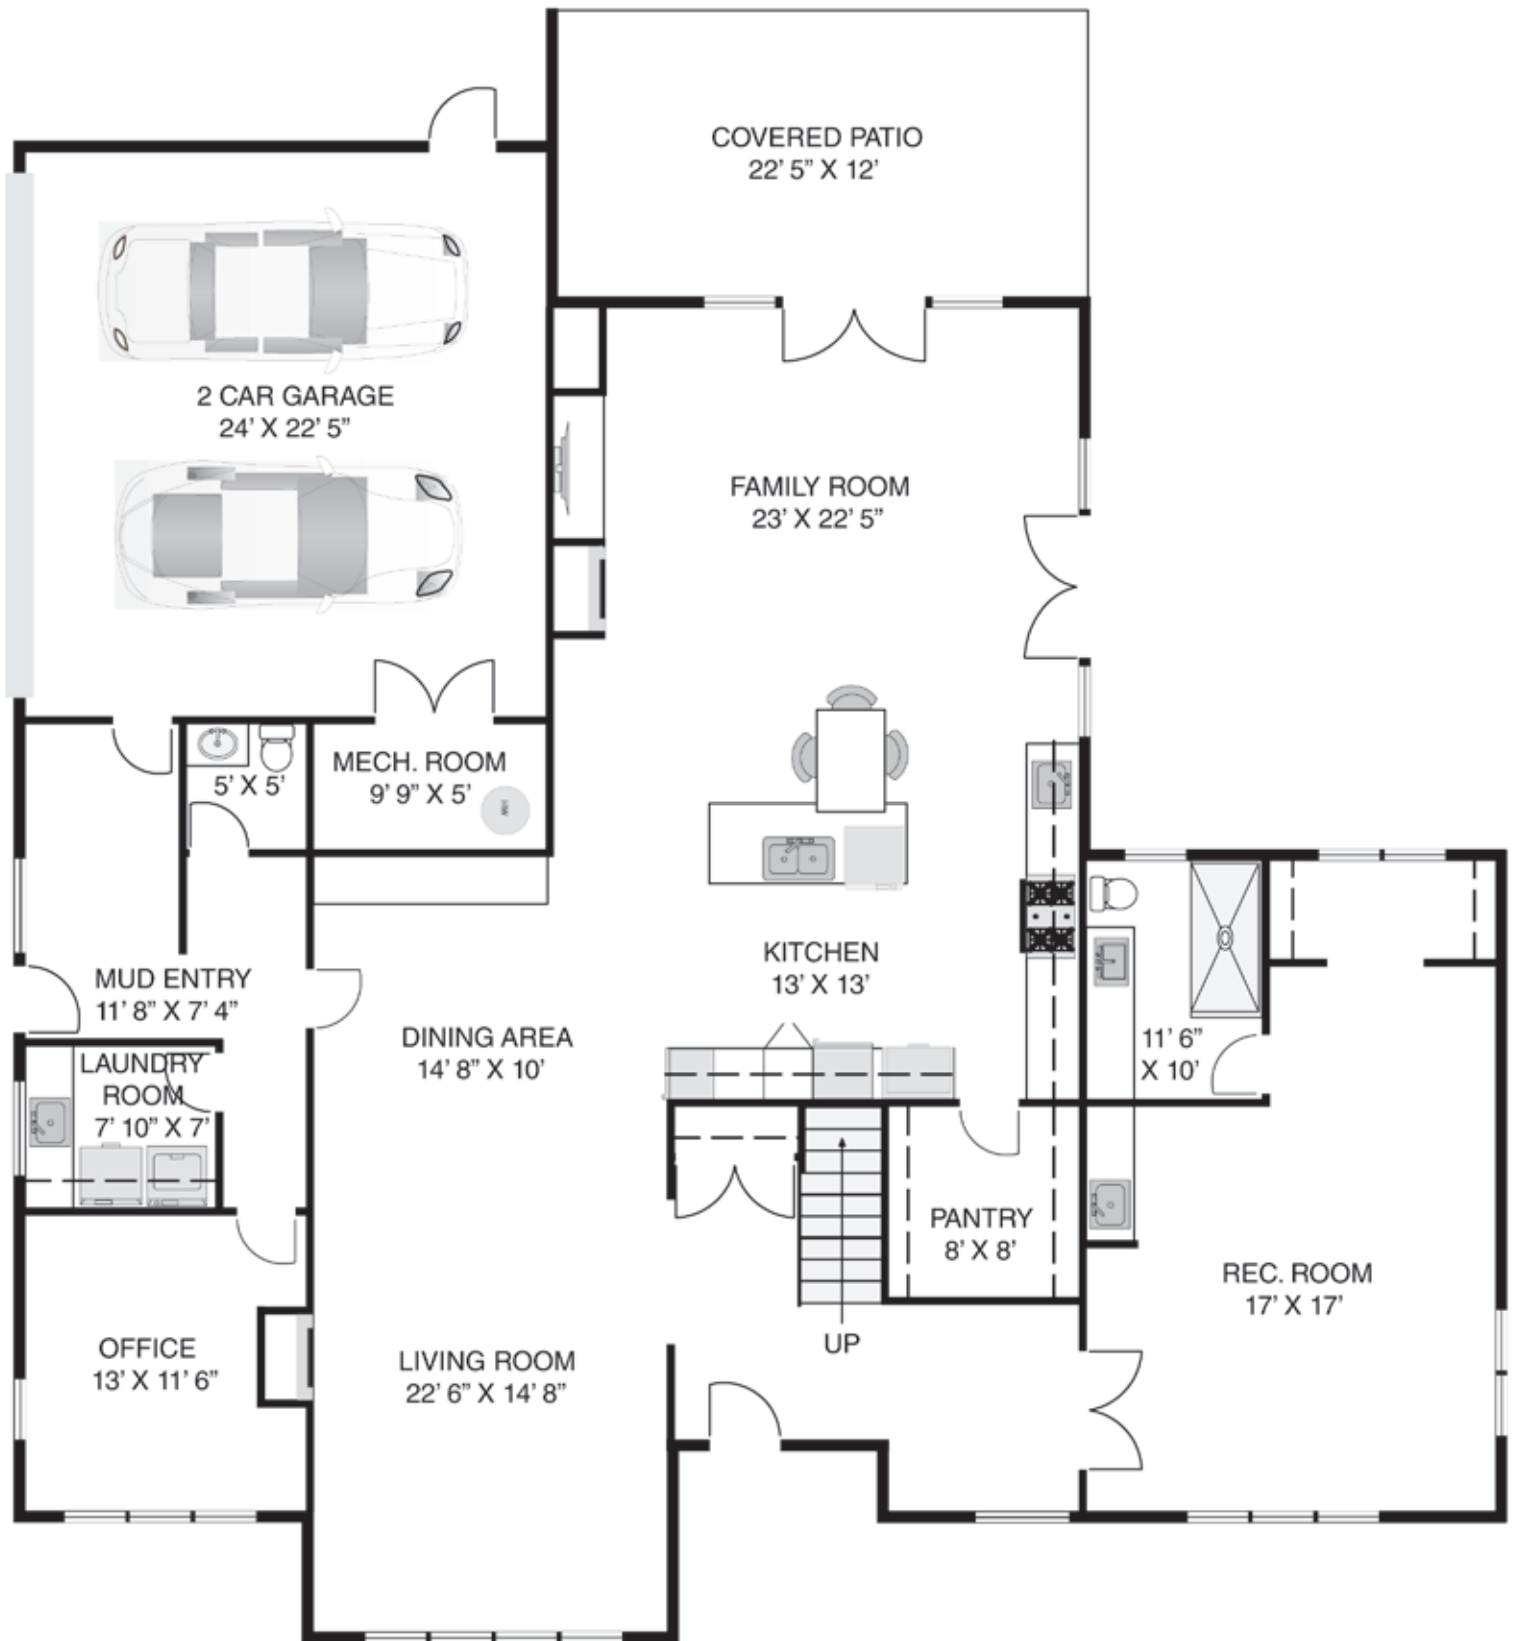

375 MULGRAVE PLACE
MAIN FLOOR




SCALDAFERRI
CHERNOFF

SELLING HOMES. BUILDING RELATIONSHIPS.

Mark 604-644-0181 | Orazio 604-351-6088



375 MULGRAVE PLACE
TOP FLOOR

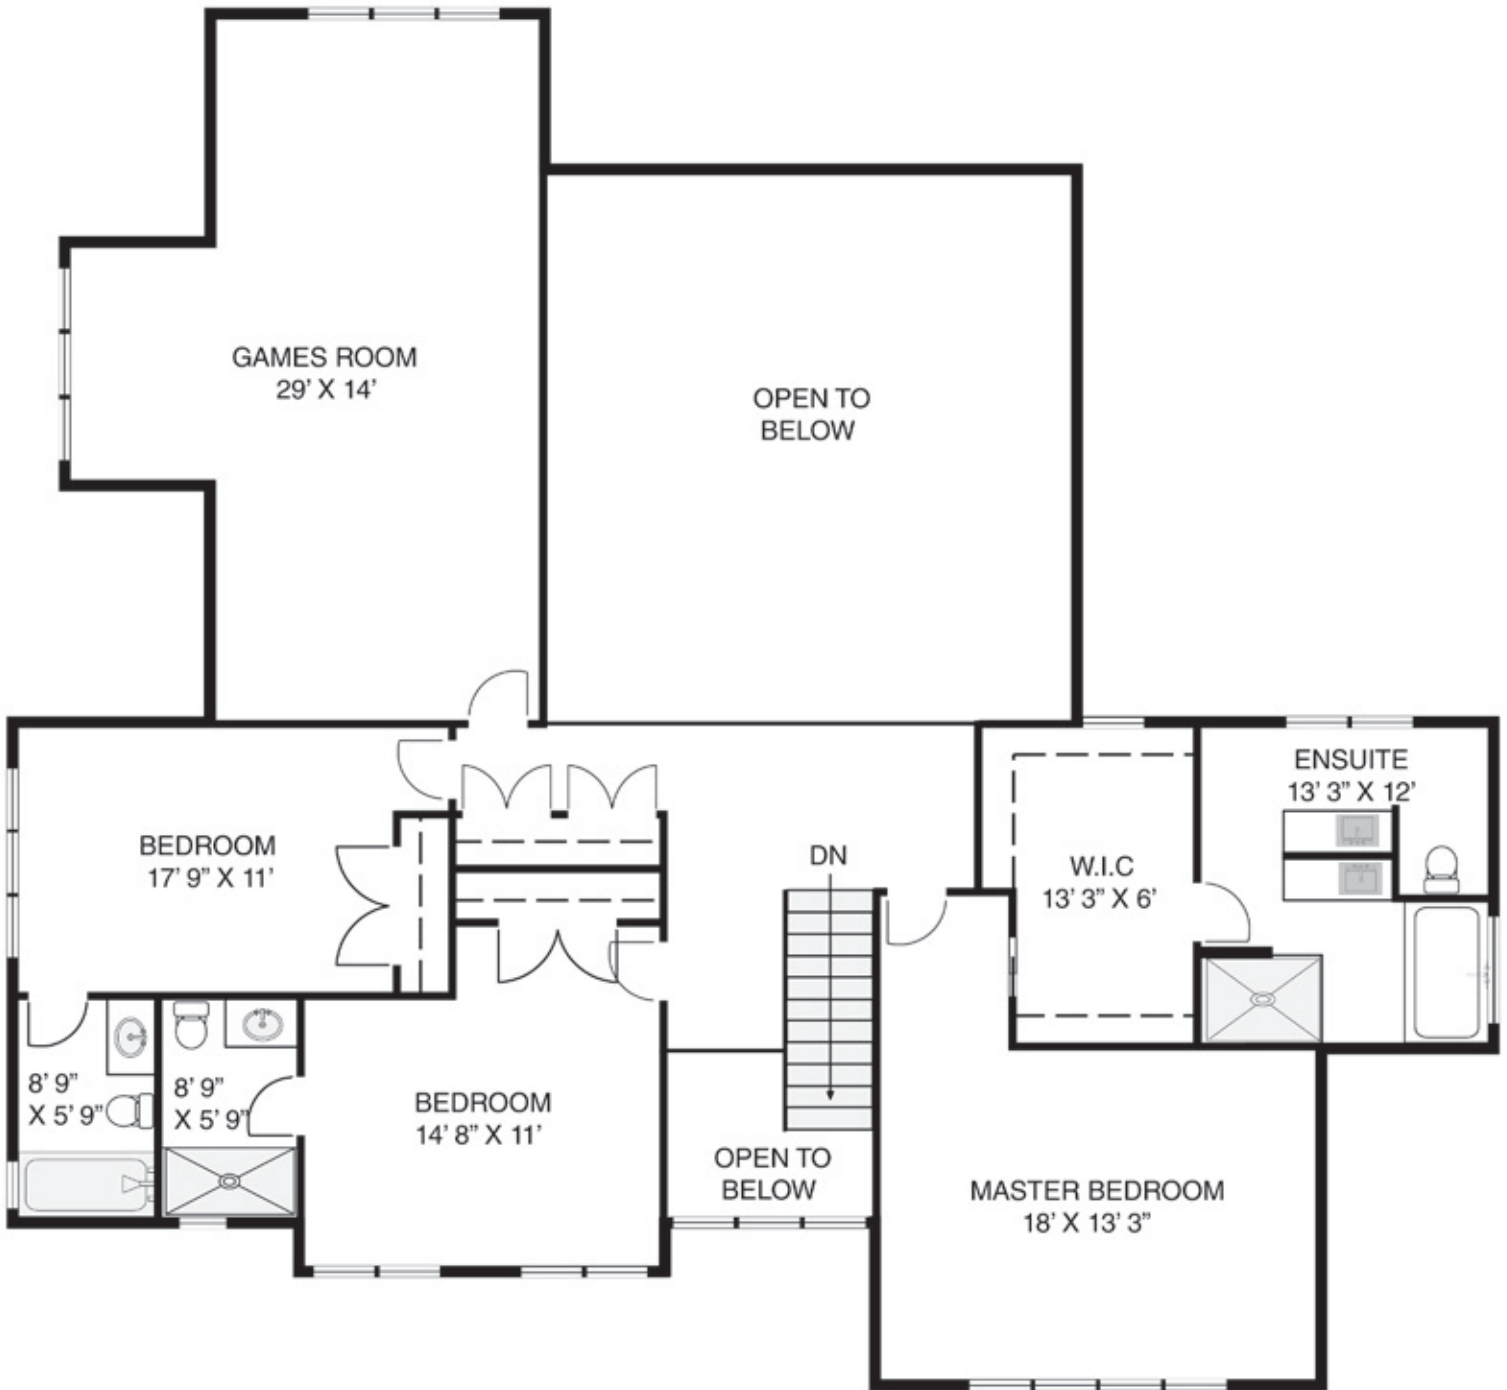

MAIN FLOOR: 2434 SQ.FT.
TOP FLOOR: 1917 SQ.FT.
TOTAL: 4351 SQ.FT.

COVERED PATIO: 269 SQ.FT.
GARAGE: 538 SQ.FT.

PHOTOGRAPHY AND MARKETING BY
WWW.BARNOWLPHOTOGRAPHY.COM

The floor plan illustration shown is an approximation of existing structures and features and is provided for convenience and marketing purposes only with the permission of the seller. This was not drawn by a professional architect and cannot be a substitute for architectural drawings. All measurements are approximate and not guaranteed to be exact or to scale. Buyer should confirm measurements using their own sources prior to purchasing or writing an offer to purchase. Not for use with appraisal/assessment.